


Detail of upper and lower concrete pad connections to block wall

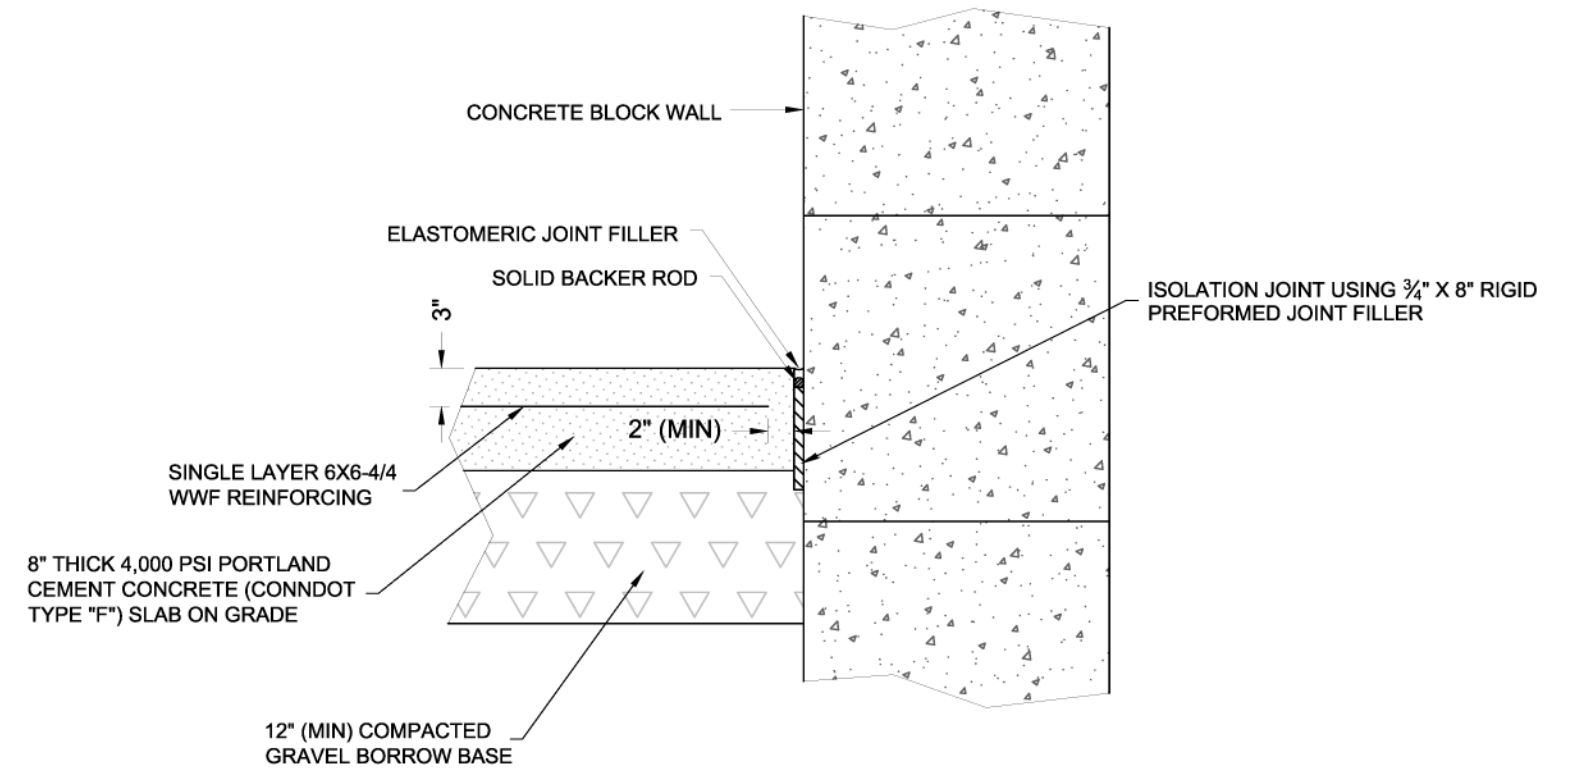

ISOLATION JOINT DETAIL
(NOT TO SCALE)